

## **Appendix AB**

---

Conceptual Option 2:  
Sketches of Remedial Works

Appendix AB

OPTION 2

" ANCHORED BORED PILE WALL AT PINCH POINT AND ROCKFILL TOE BUTTRESS "

Legend

- OOOO - Anchored Bored Pile Wall
-  - Rockfill Toe Buttress

Scale, 1:500

Portland Wade Street Slip



Appendix AB


OPTION 2

“ ANCHORED BORED  
PILE WALL AT  
PINCH POINT AND  
ROCKFILL TOE BUTTRESS”

Pile Wall 15m long, Piles 35m deep  
IF 900mm  $\phi$  Piles use 17 No. Piles  
Anchors 16 No. at 20m long

Legend

- $\nabla$  - Groundwater Level
- $\infty$  - Rockfill

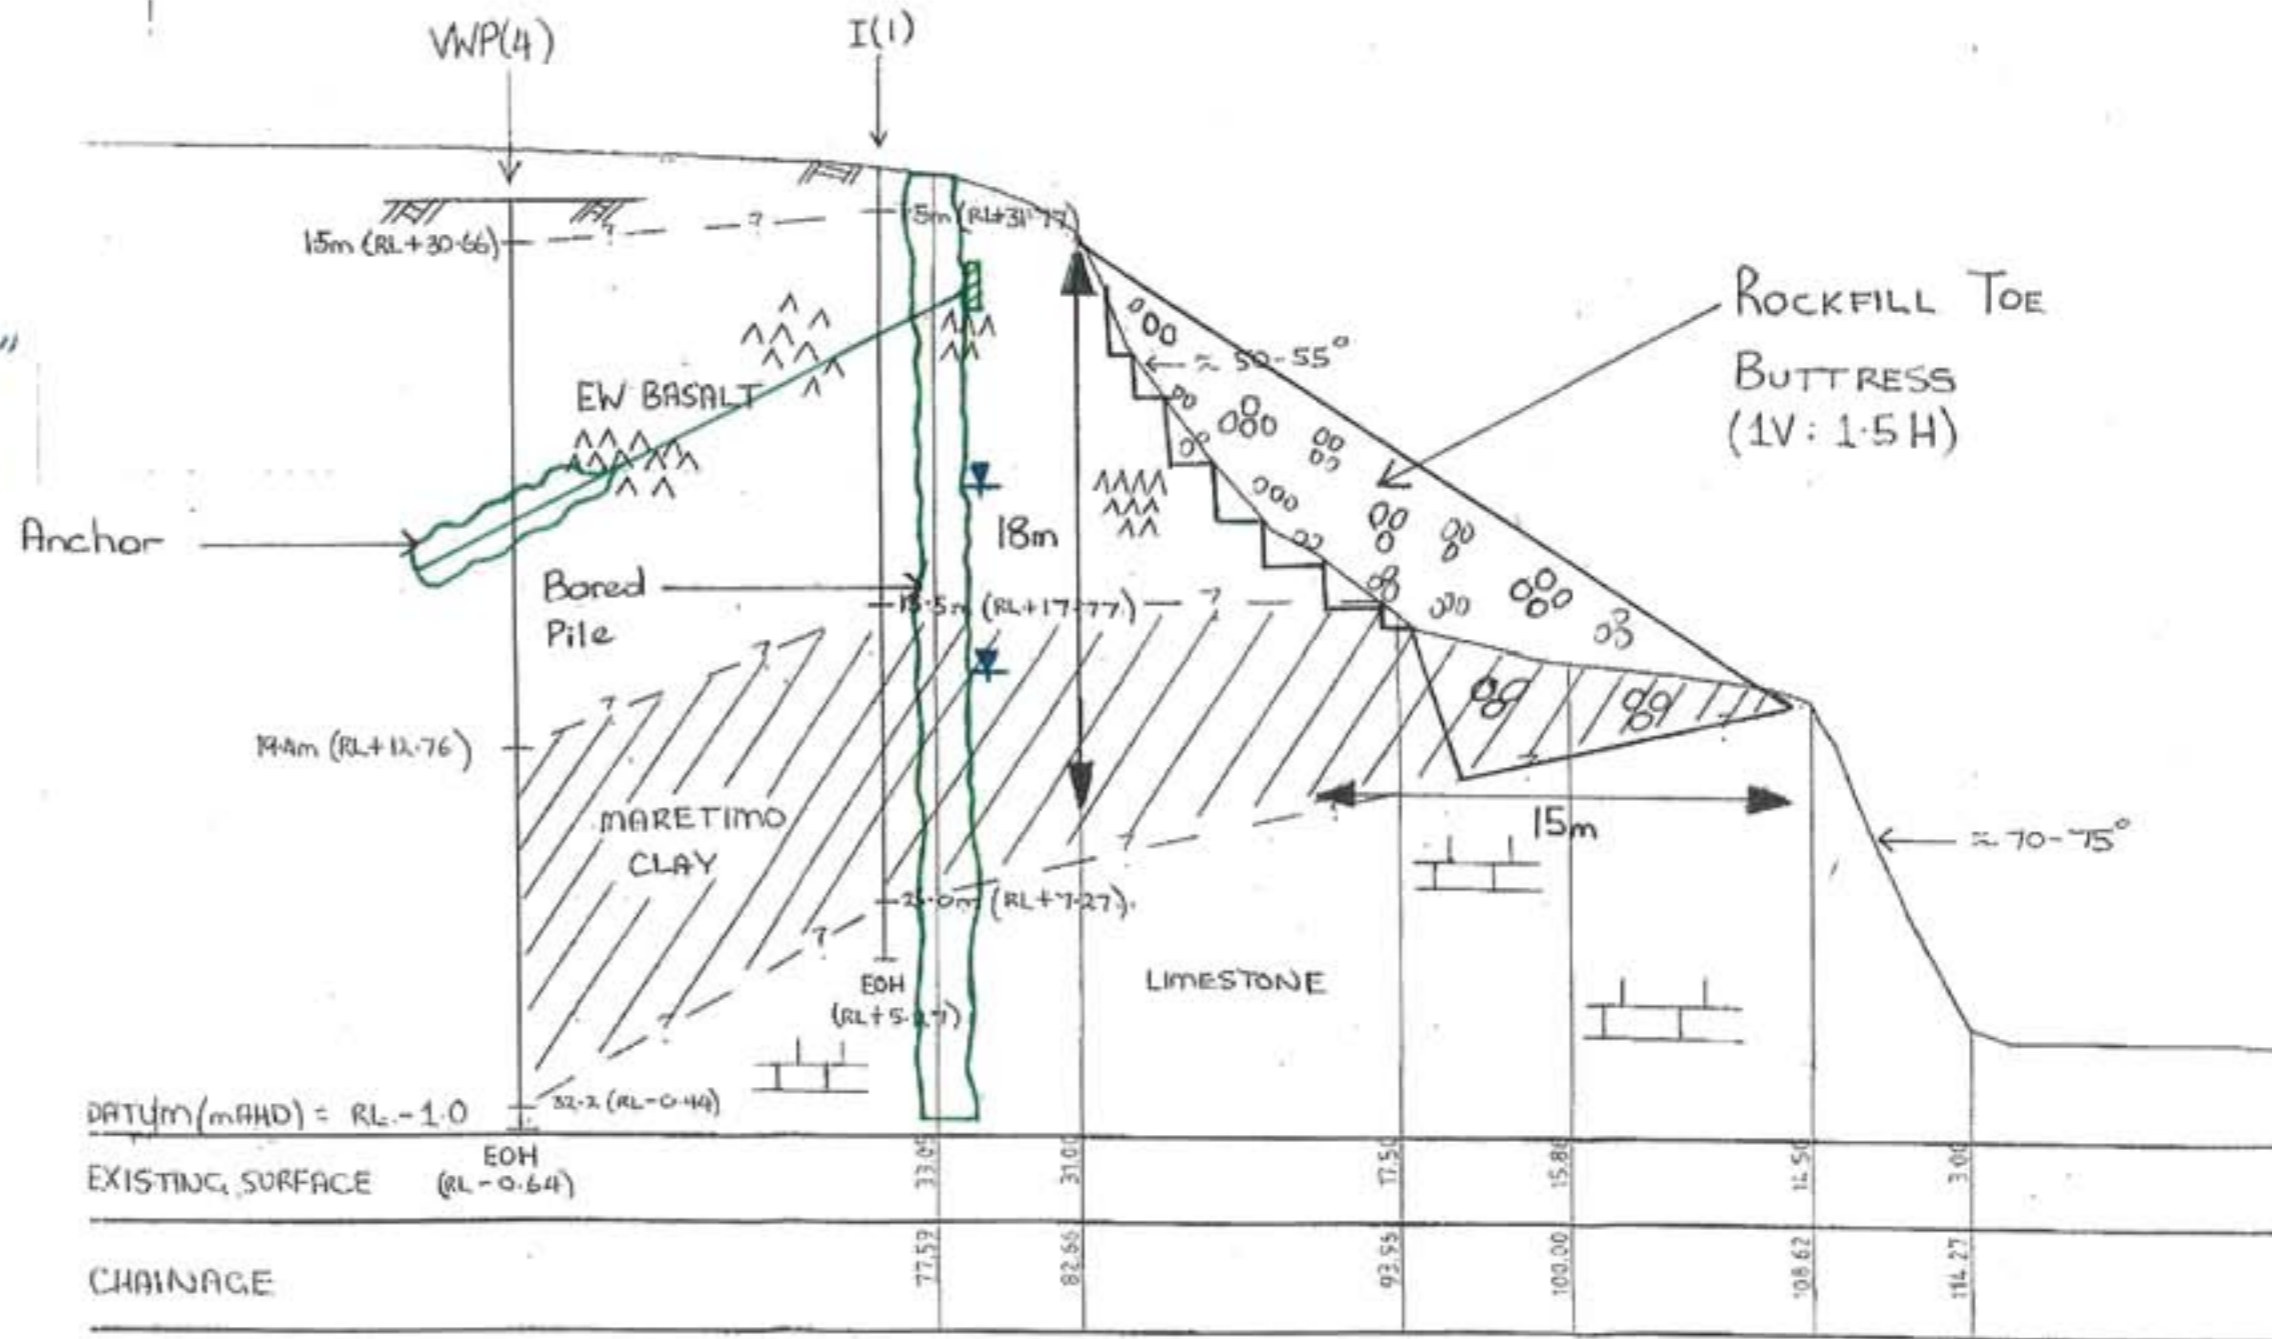

Portland Wade Street Slip