

## Appendix AC

---

Conceptual Option 3:  
Sketches of Remedial Works

Appendix AC

OPTION 3

"SOIL NAILING  
AND SHOTCRETING"

Legend

☑ - Soilnailed Slope


Scale; 1:500

Portland Wade Street Slip



OPTION 3

"SOILNAILING AND SHOTCRETING"

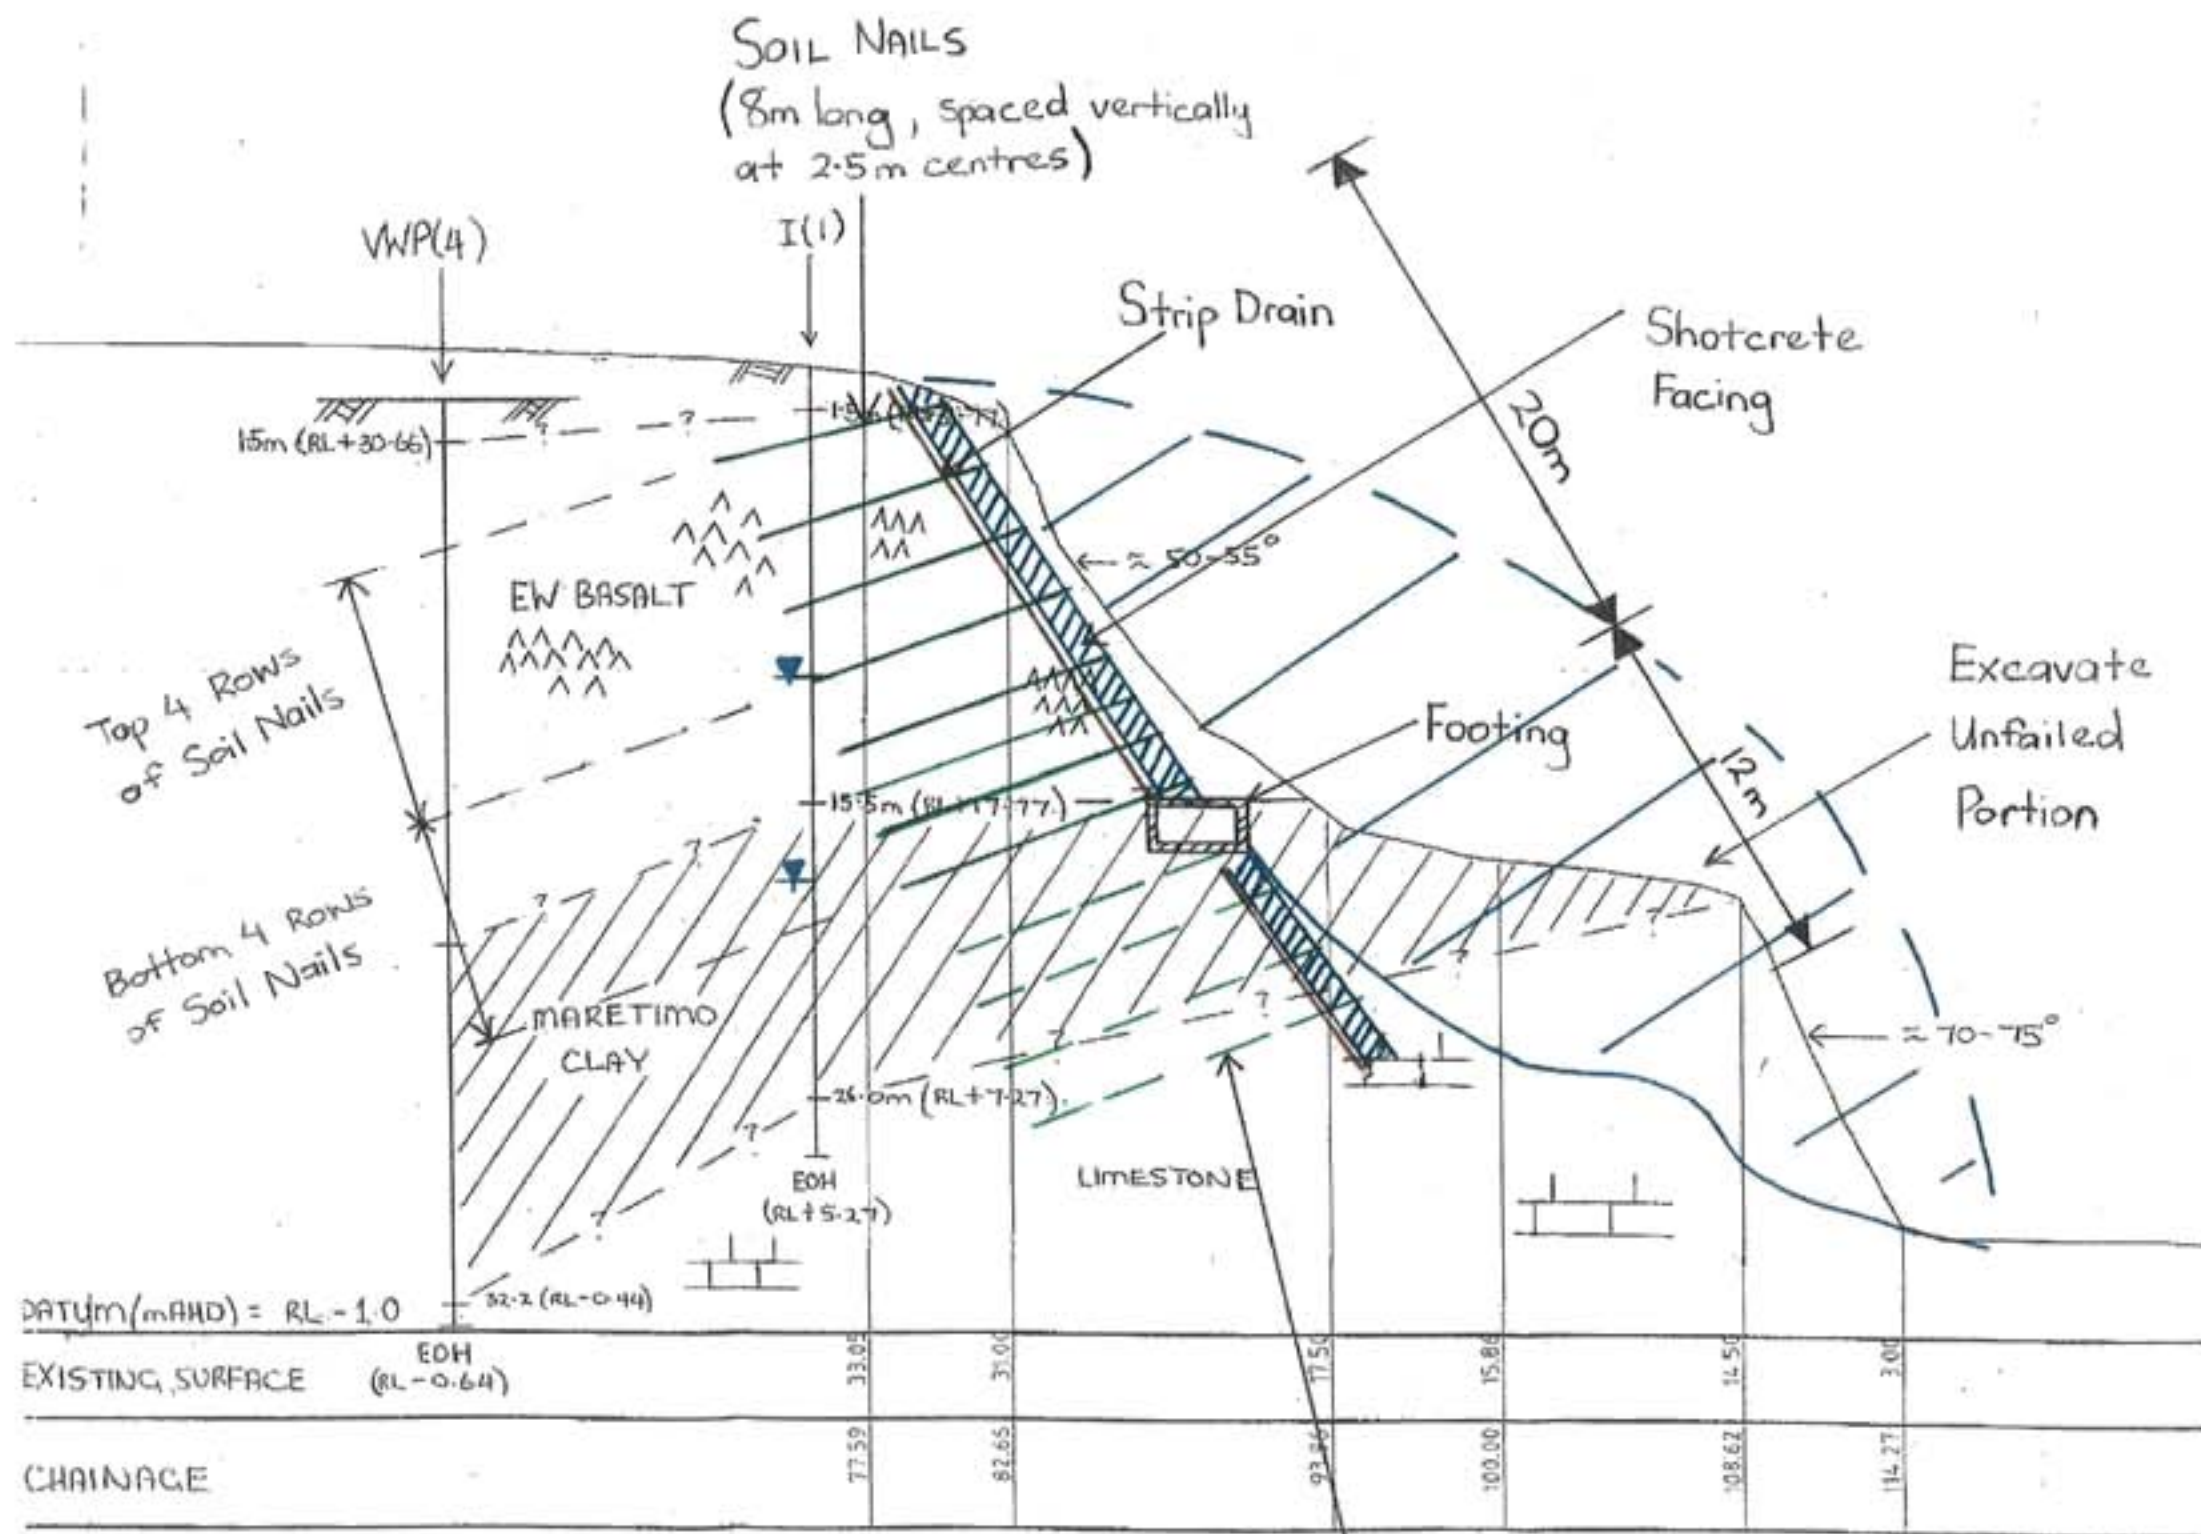

Legend

- ▼ Groundwater Level
- Soilnails in failed cliff
- - - Soilnails in unfailed cliff
- Strip Drain
- ▨ Shotcrete facing
- ⚡ Excavated Slope

Soilnail Wall in Unfailed Cliff Section